



2階平面図 (976㎡)

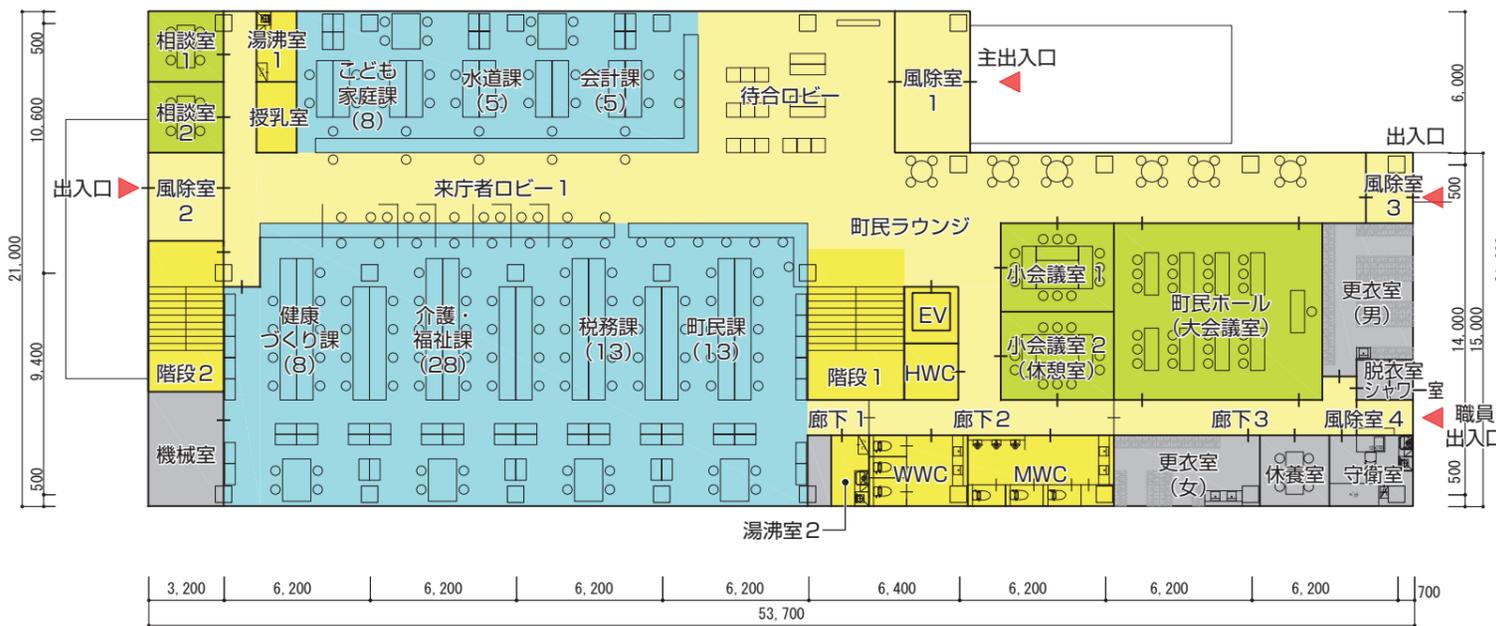

1階平面図 (1014㎡)

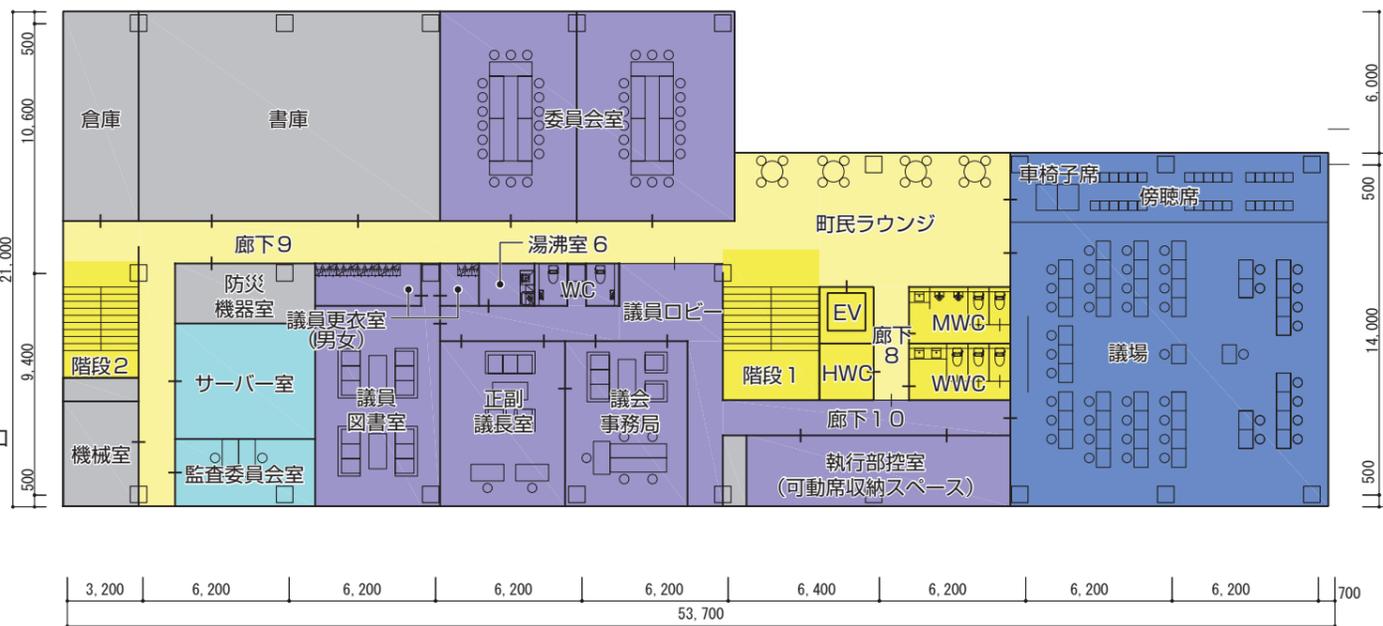

3階平面図 (976㎡)

延床面積 2,966㎡

