





2階平面図 (995m²)

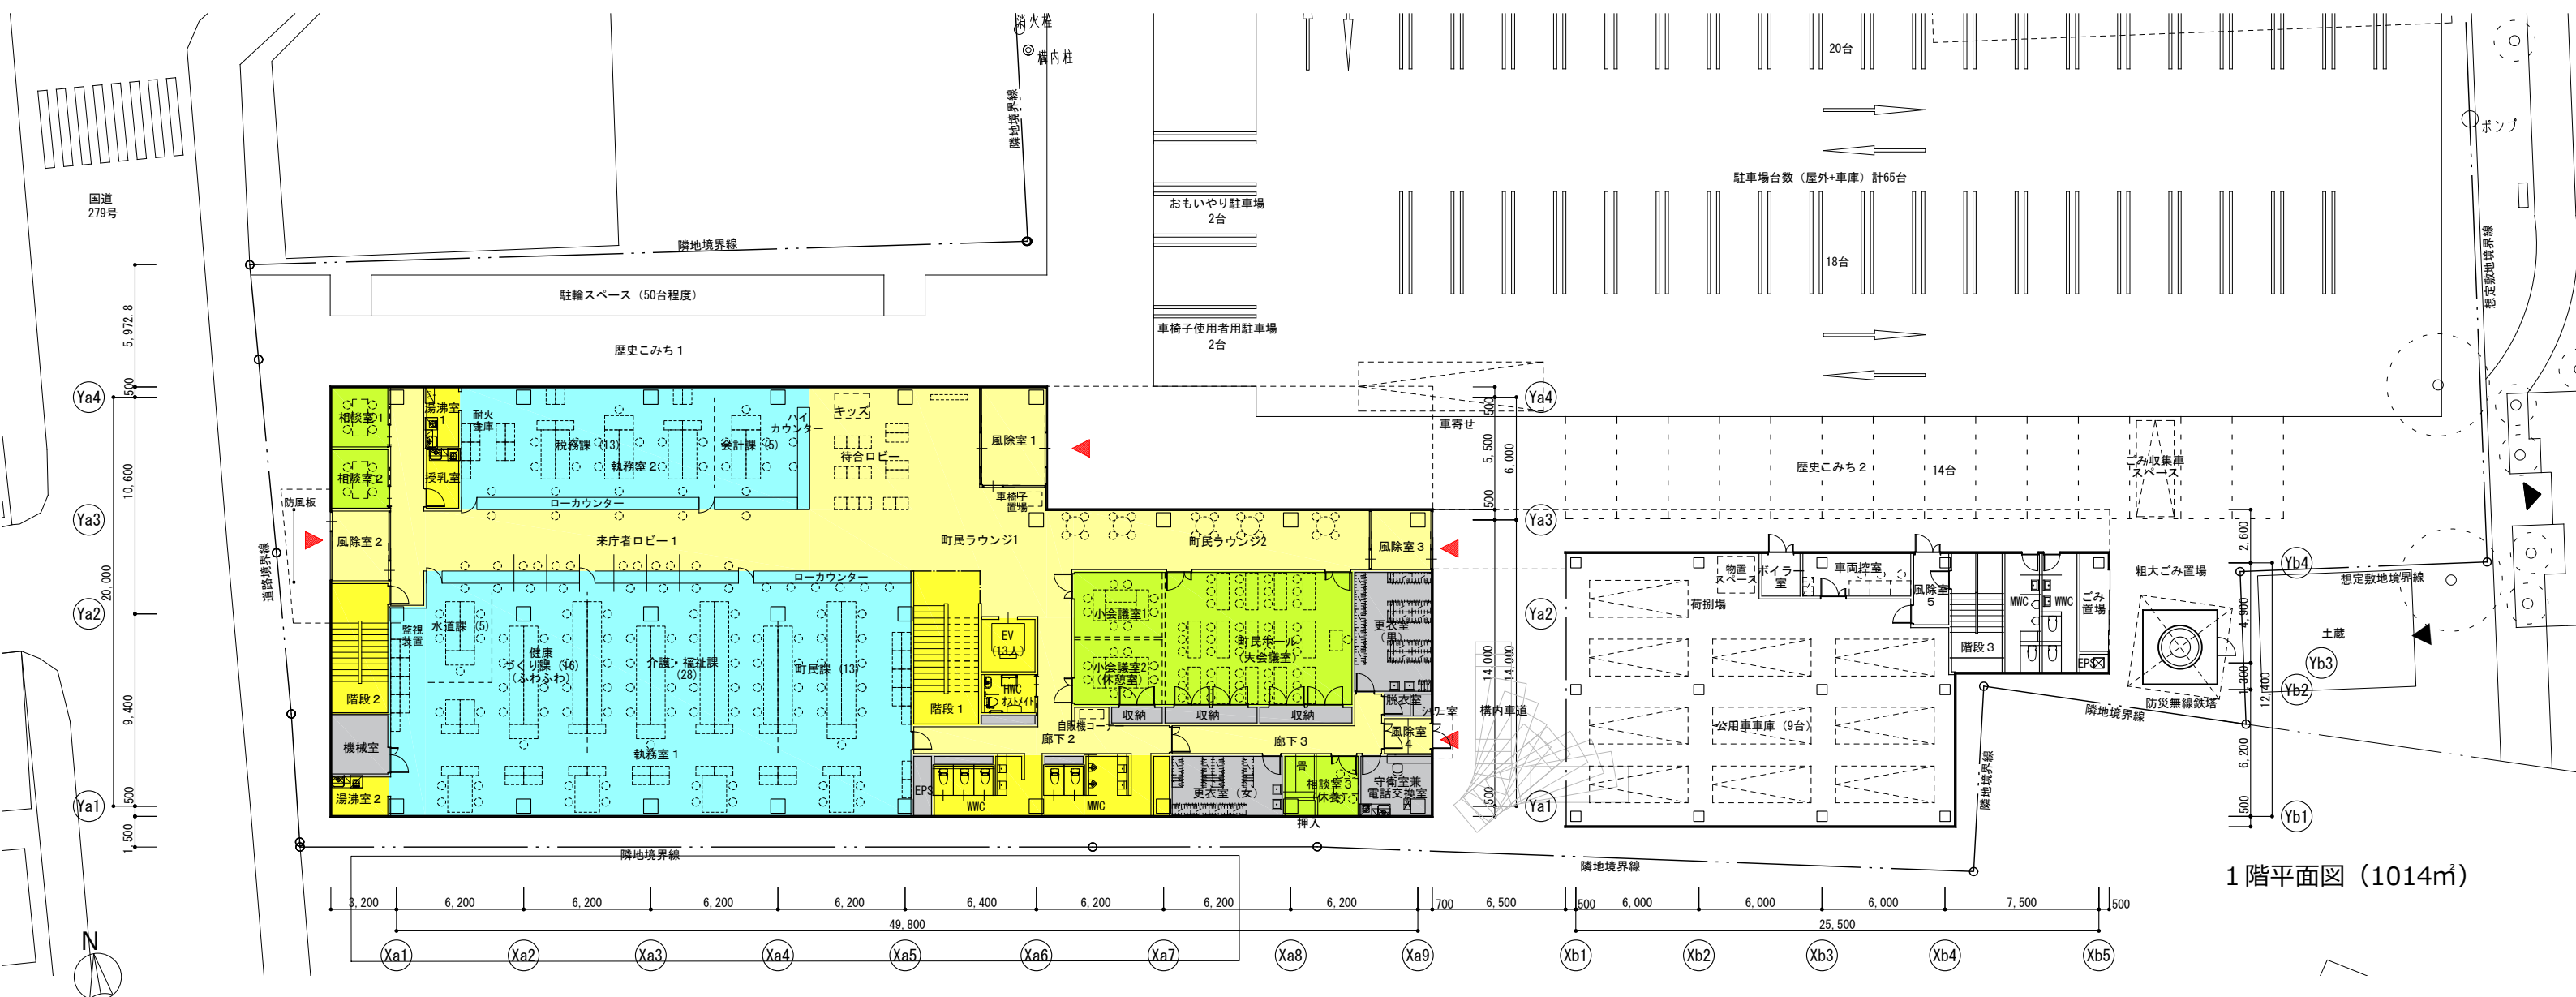

1 階平面図 (1014m²)

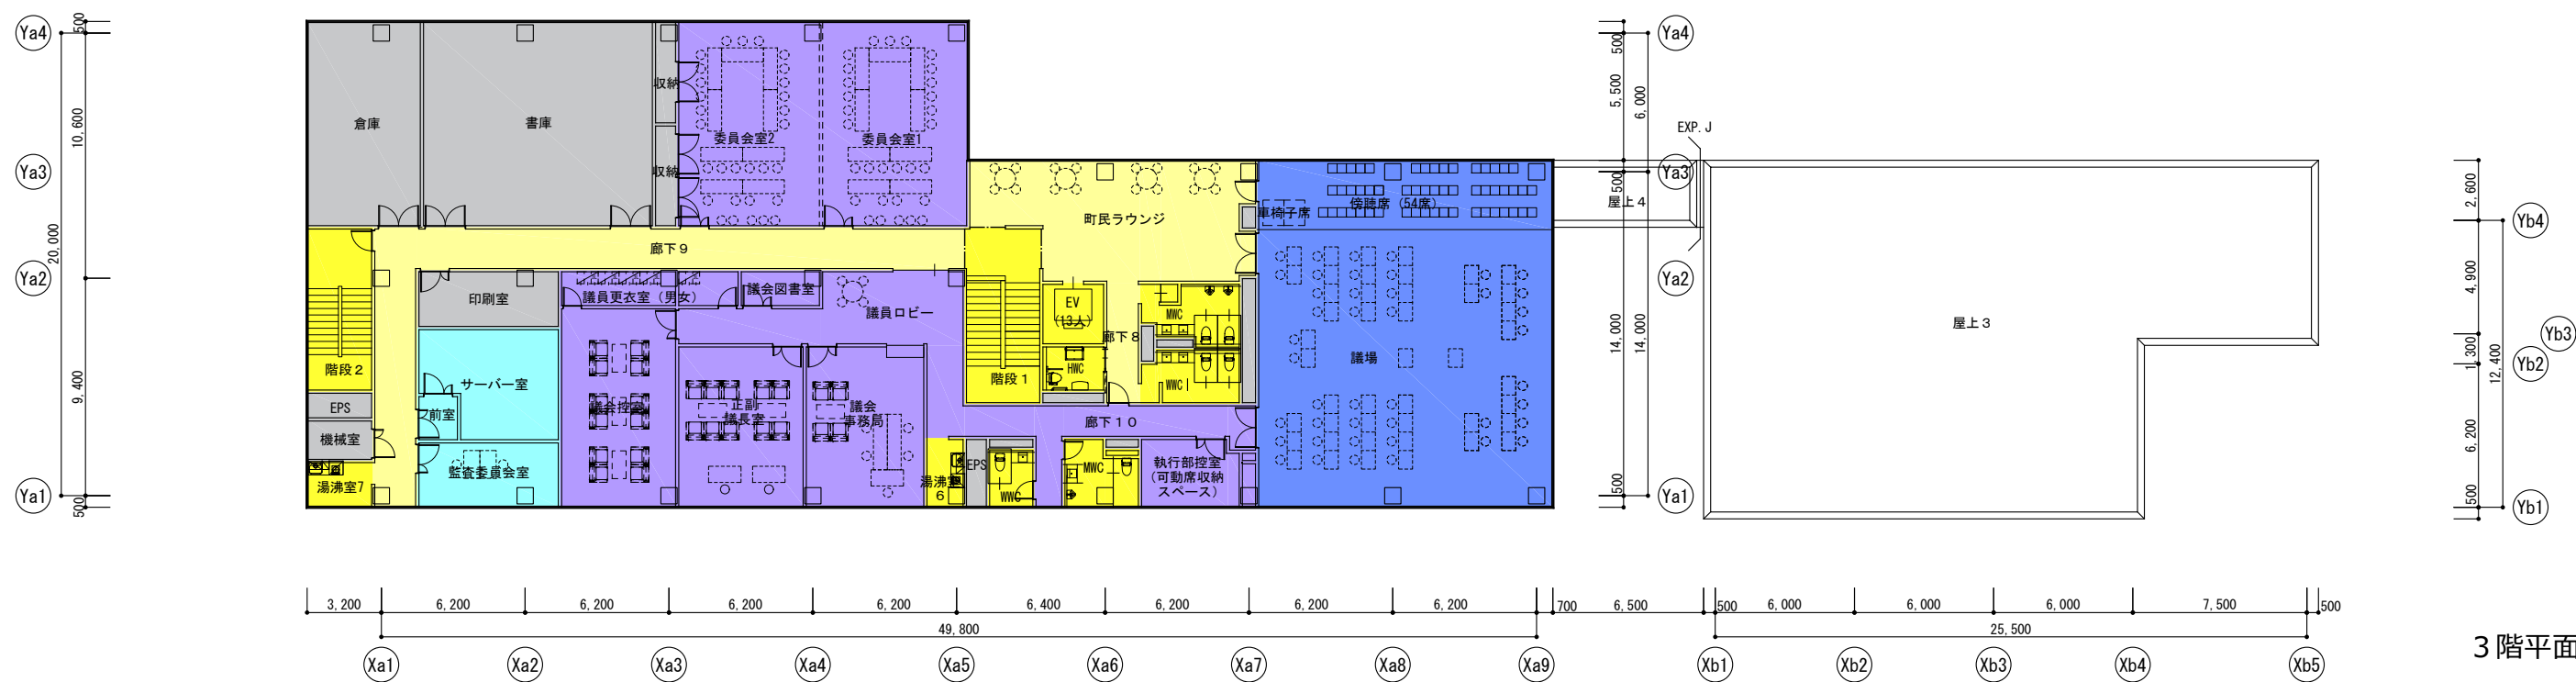

3 階平面図 (976m²)

