




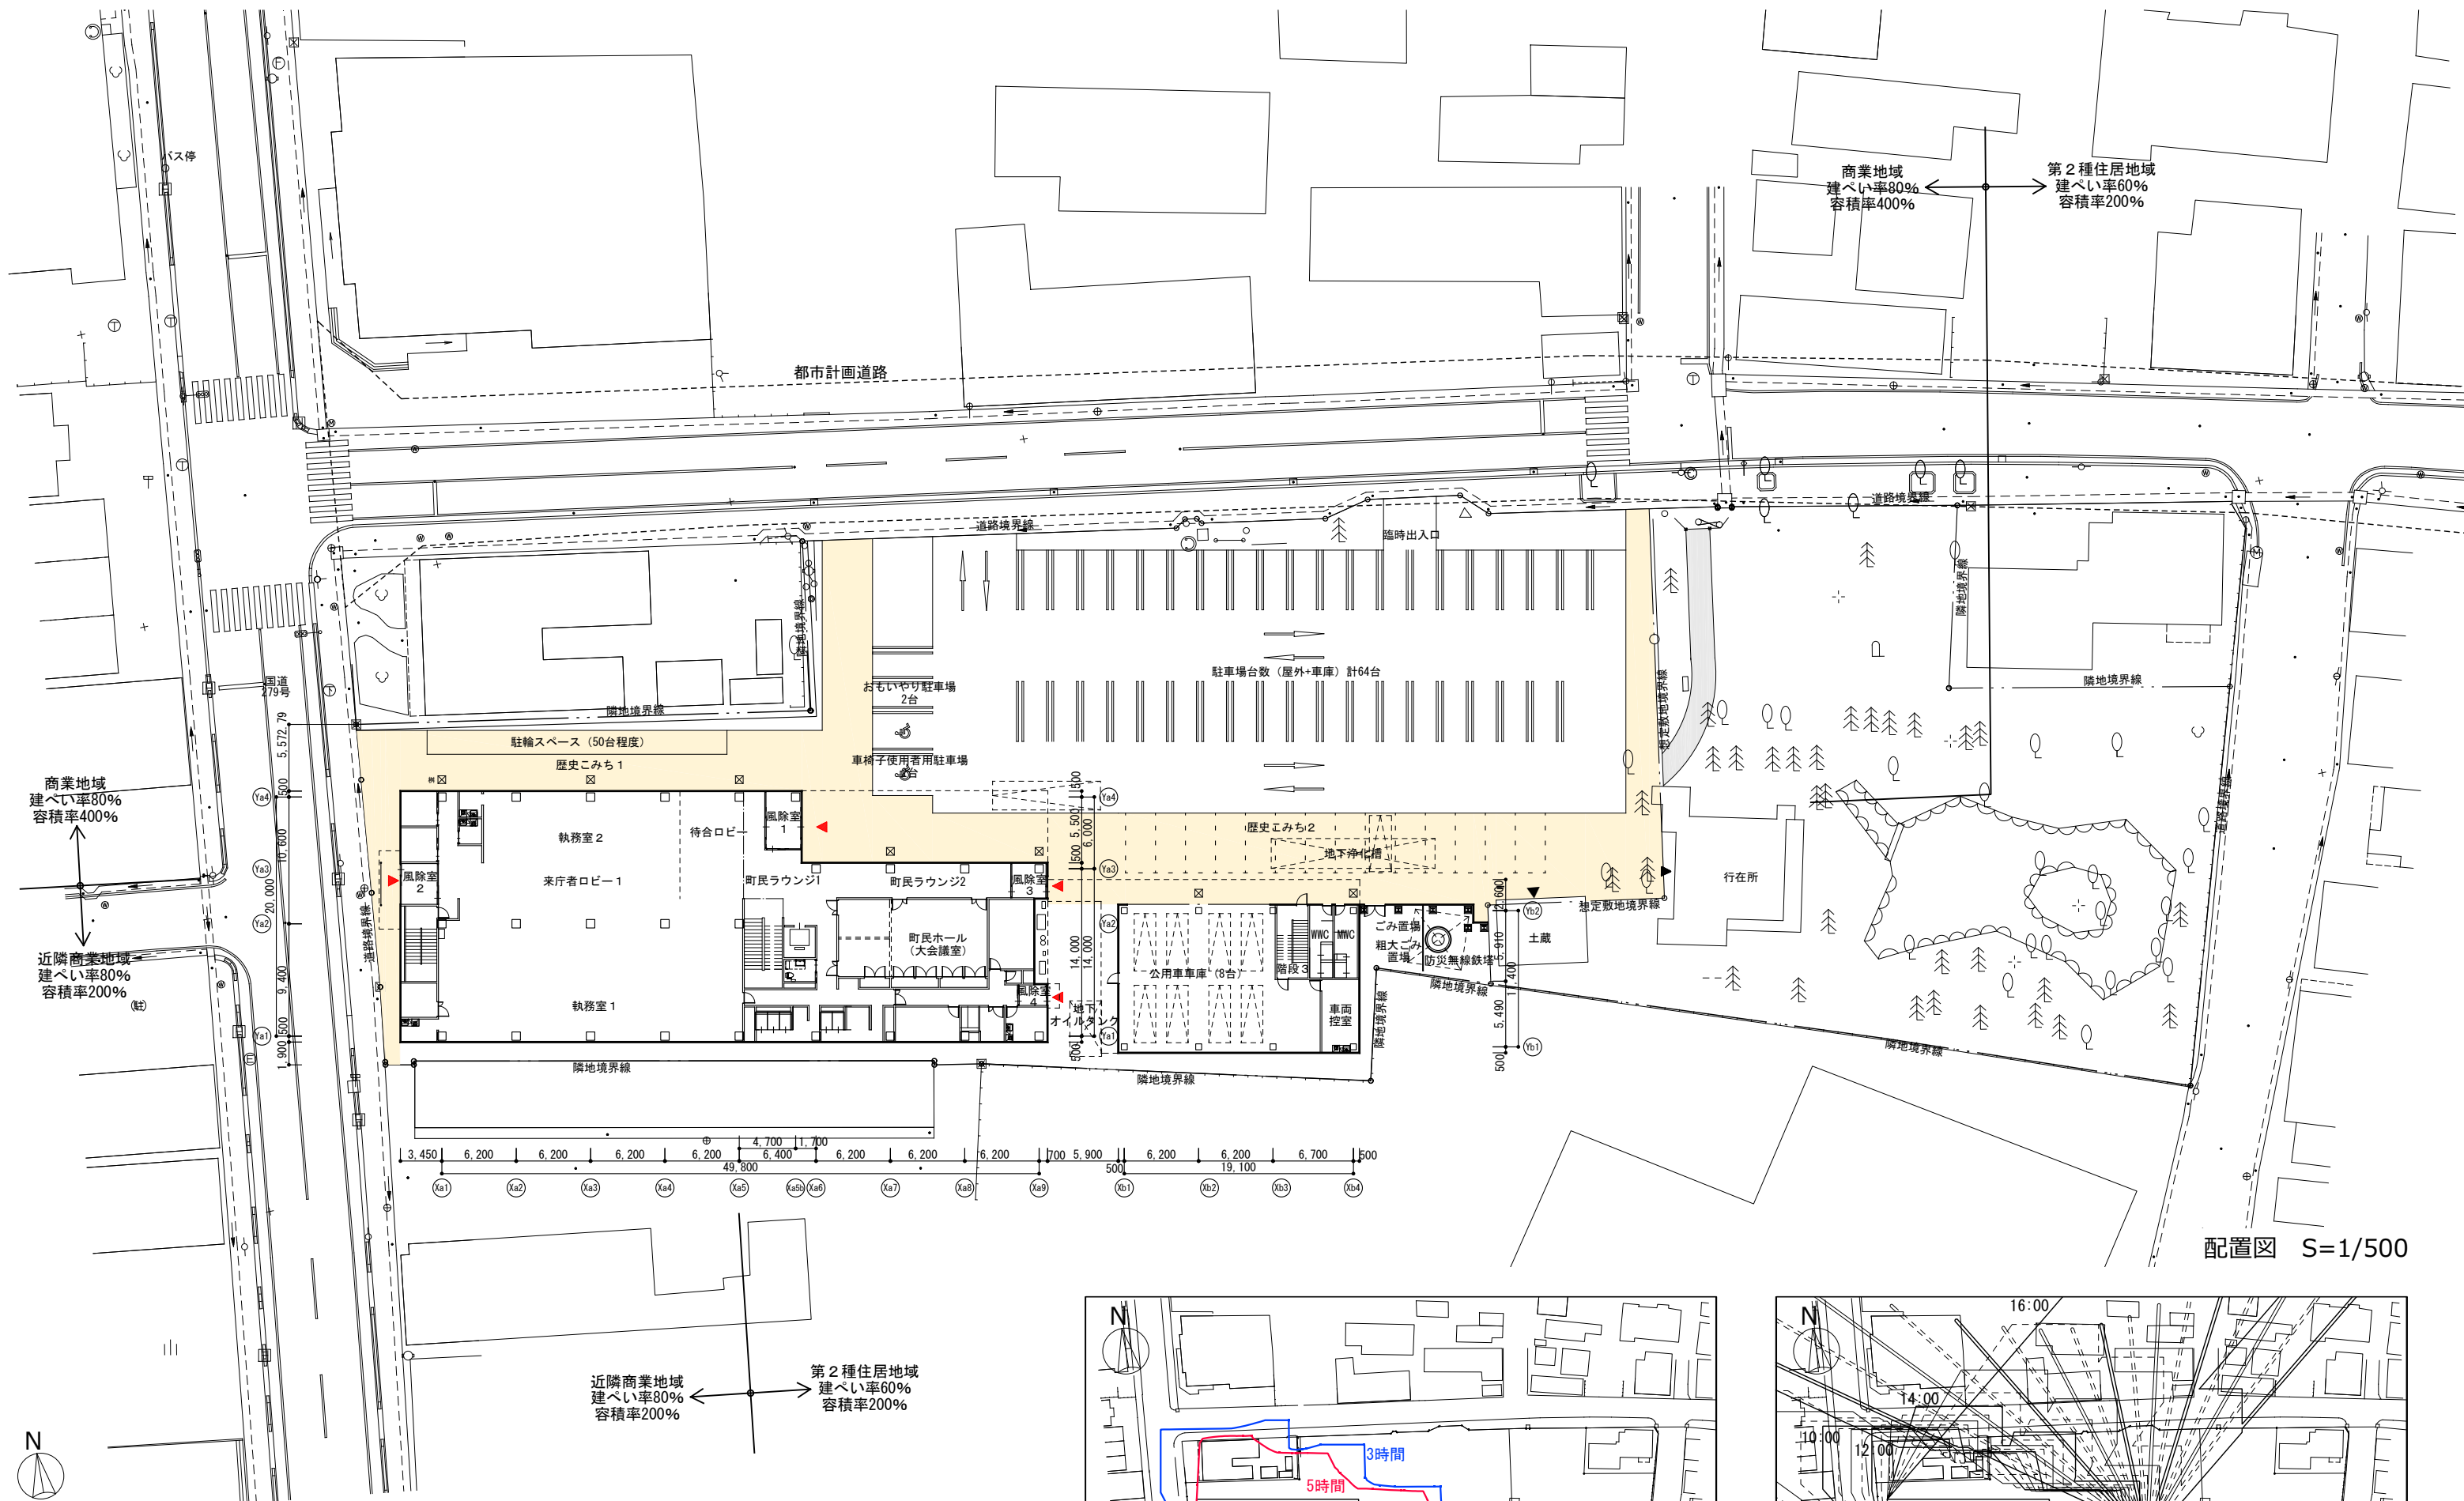


配置図 S=1/500

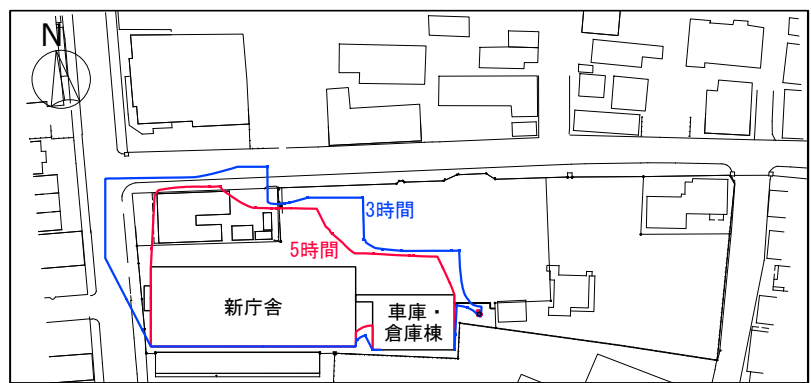

等時間日影図 S=1/2,000

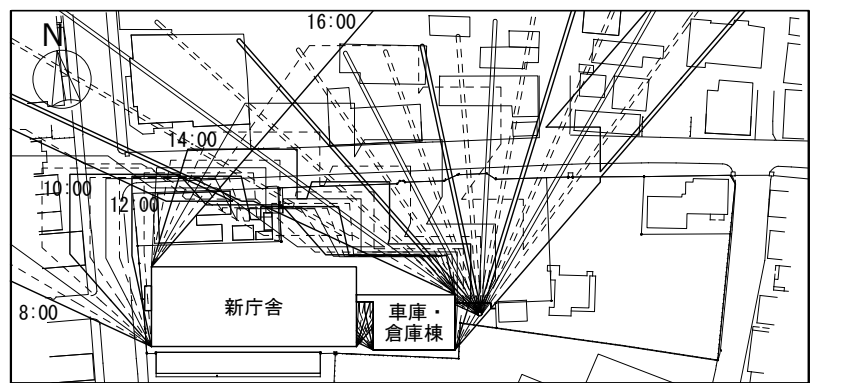

時間別日影図 S=1/2,000

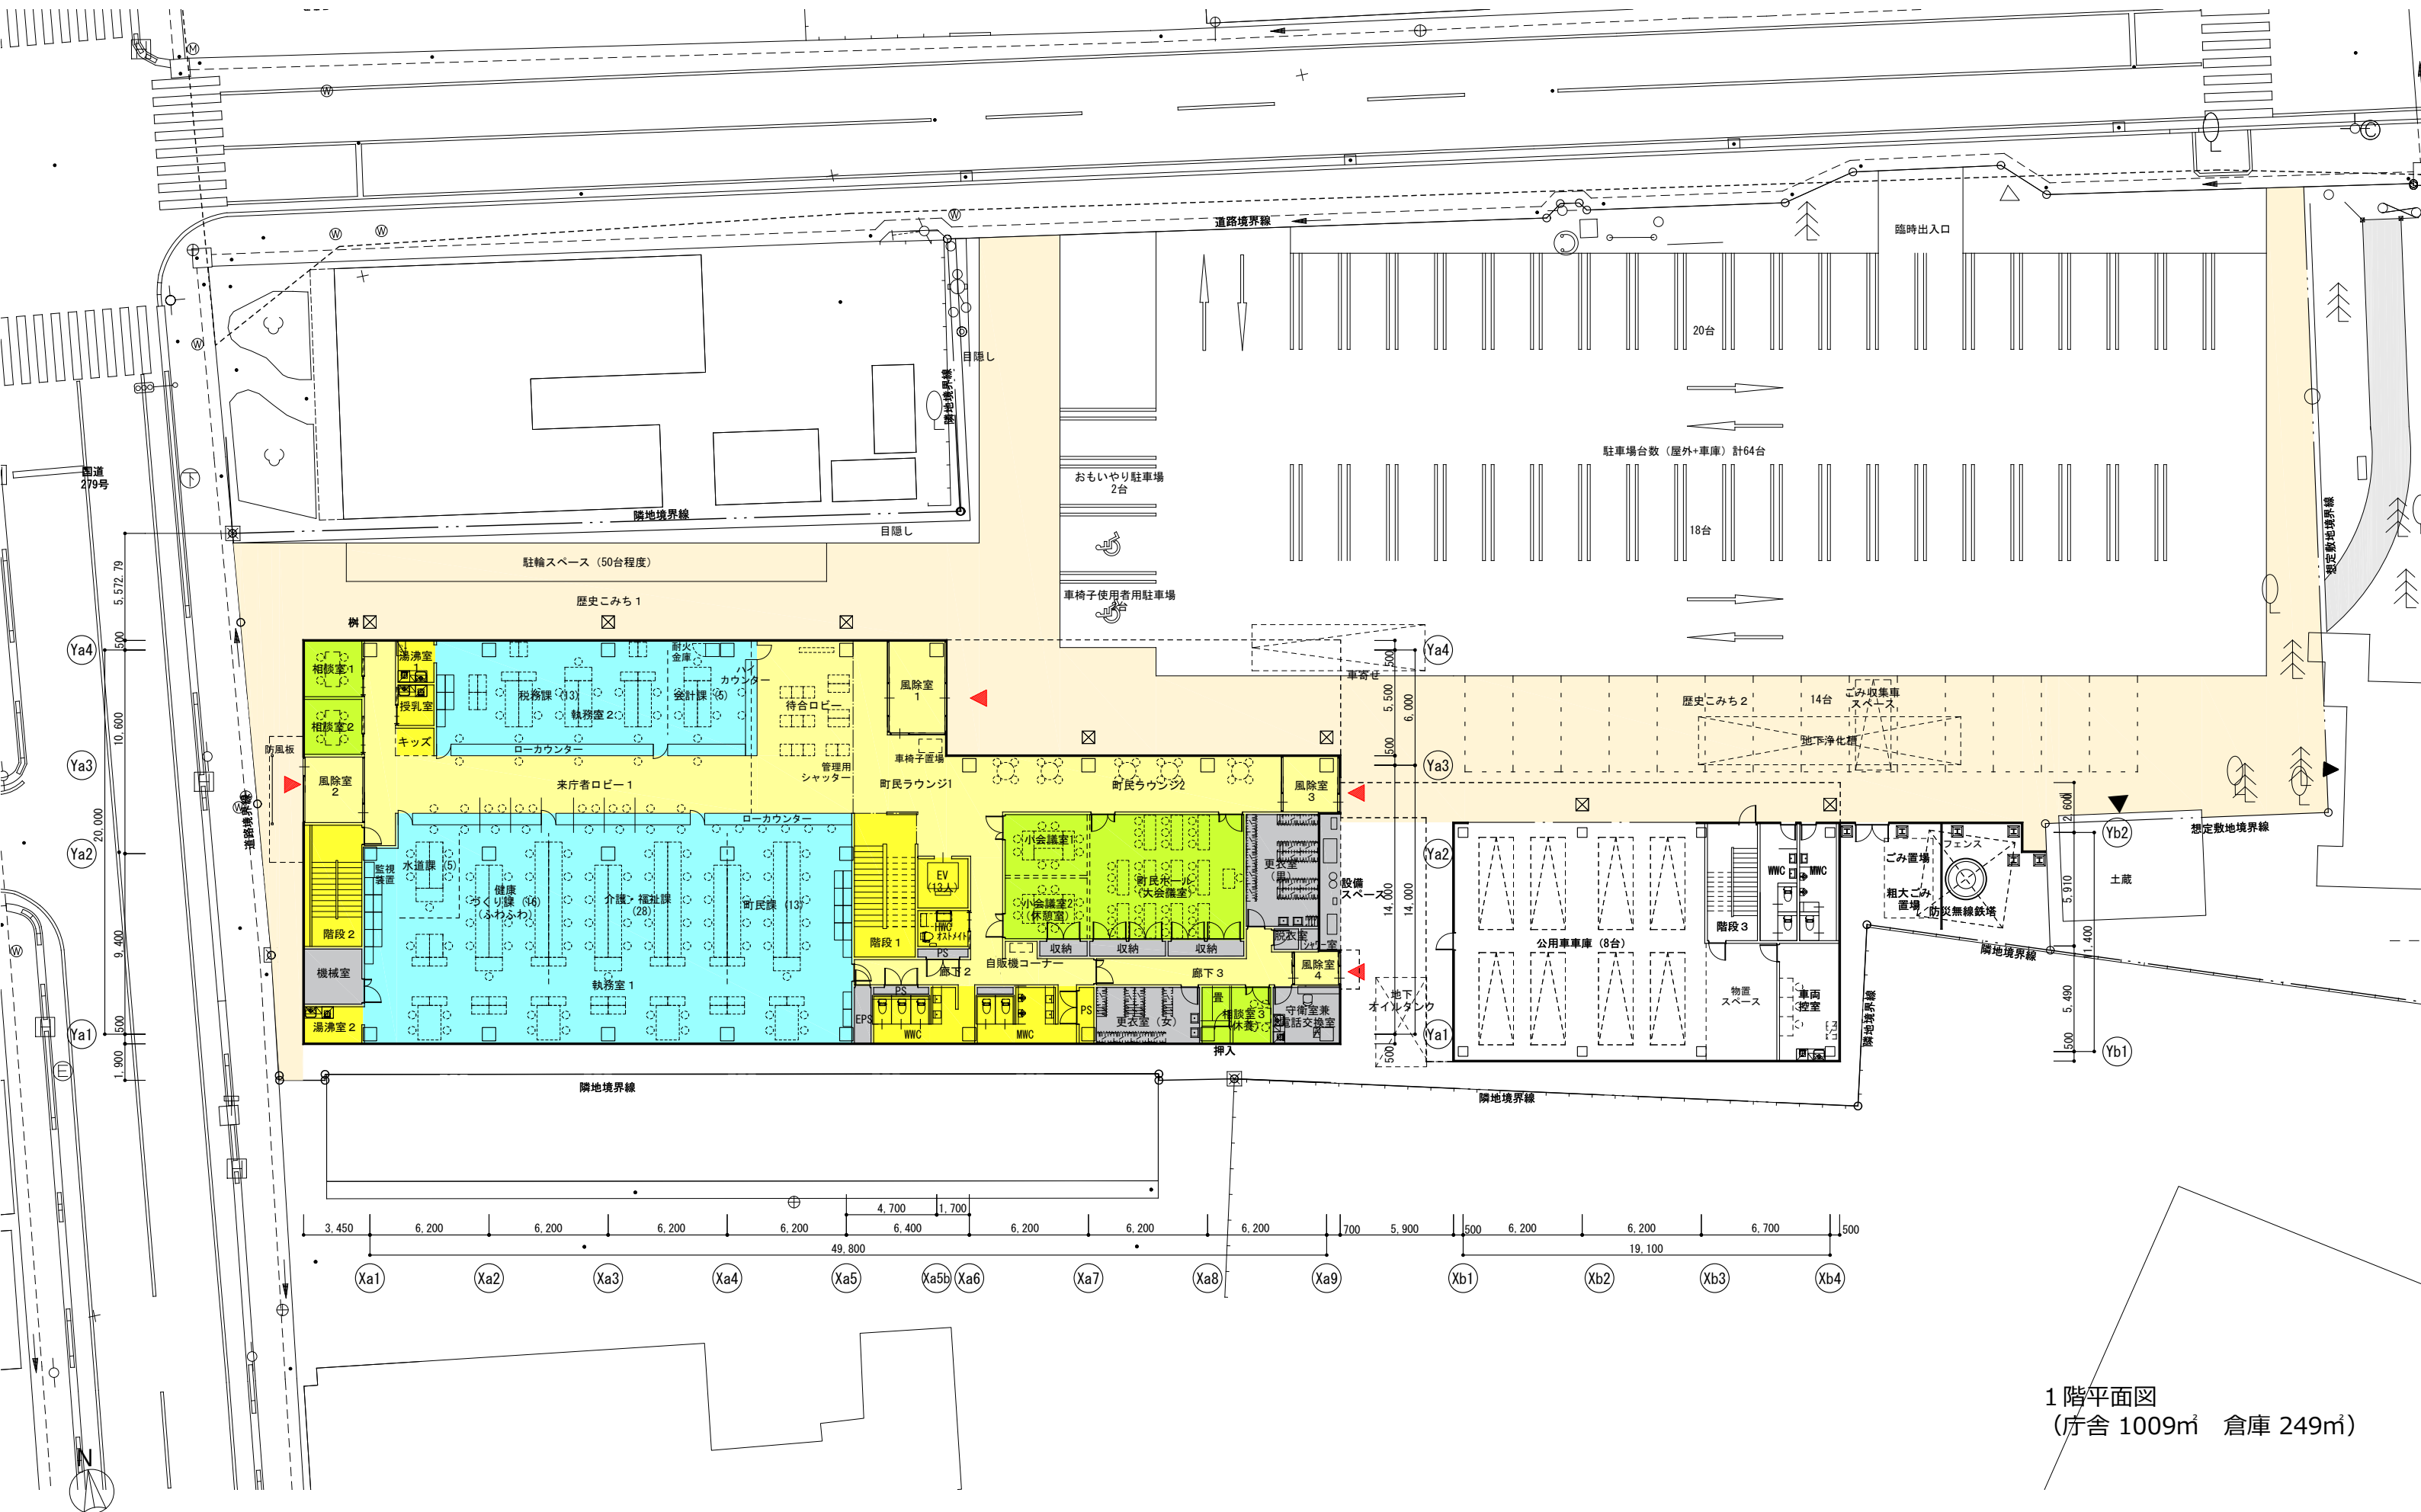

1階平面図
(庁舎 1009㎡ 倉庫 249㎡)

