







校舎 1階平面計画 S=1/400 (A3)


校舎	2階	:	2,216.38	m ²	
	1階	:	2,646.00	m ²	
					校舎計 : 4,862.38 m ²
体育館	P H階	:	35.20	m ²	
	2階	:	168.55	m ²	
	1階	:	1,175.65	m ²	
					体育館計 : 1,379.40 m ²
					延床面積 : 6,241.78 m ²

- | | |
|---|----------------------|
|  | ： 体育館 |
|  | ： 普通教室（通常学級） |
|  | ： 普通教室（特別支援） |
|  | ： 通級指導教室 |
|  | ： 特別教室 |
|  | ： 多目的スペース（新世代型学習空間等） |
|  | ： 水廻り |
|  | ： 事務室（職員・来客利用範囲） |
|  | ： 収納、シャフト |
|  | ： その他（廊下等） |

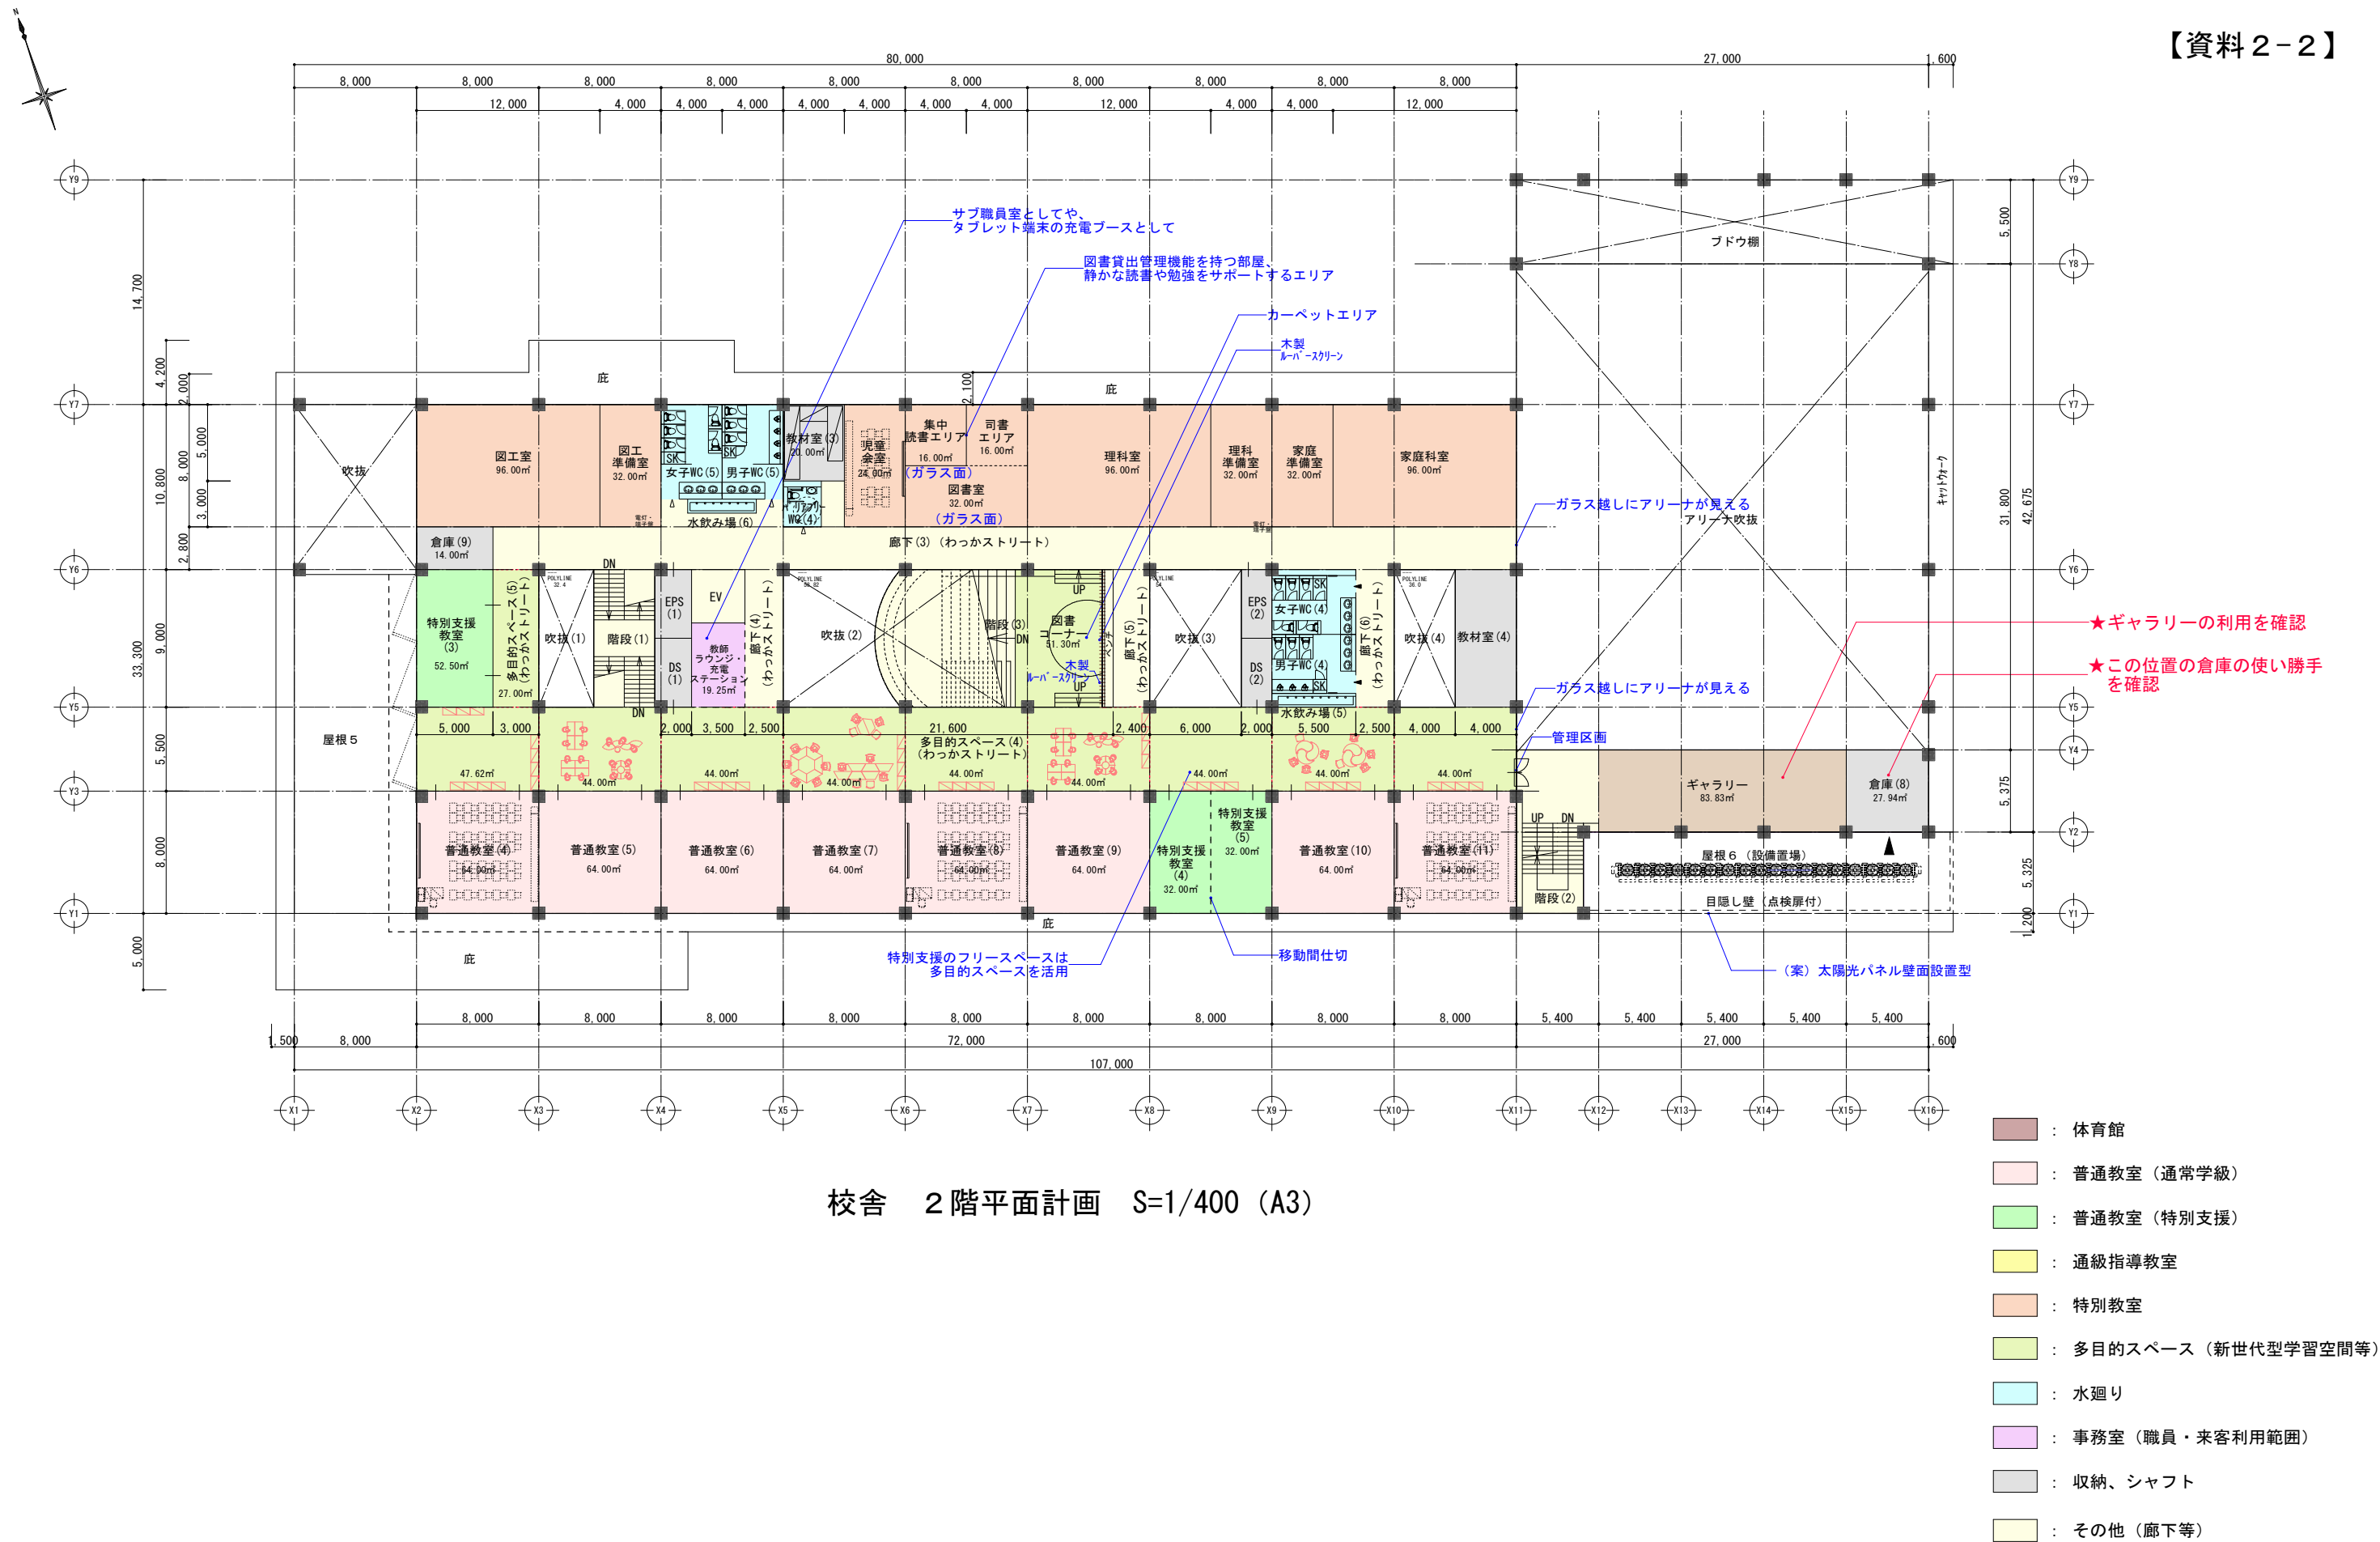


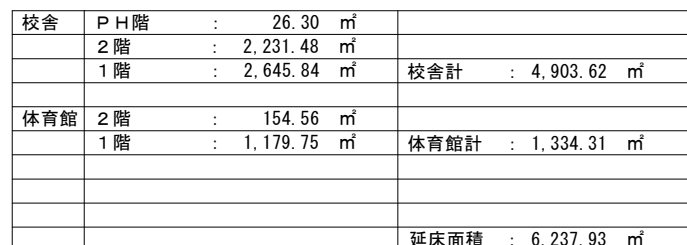

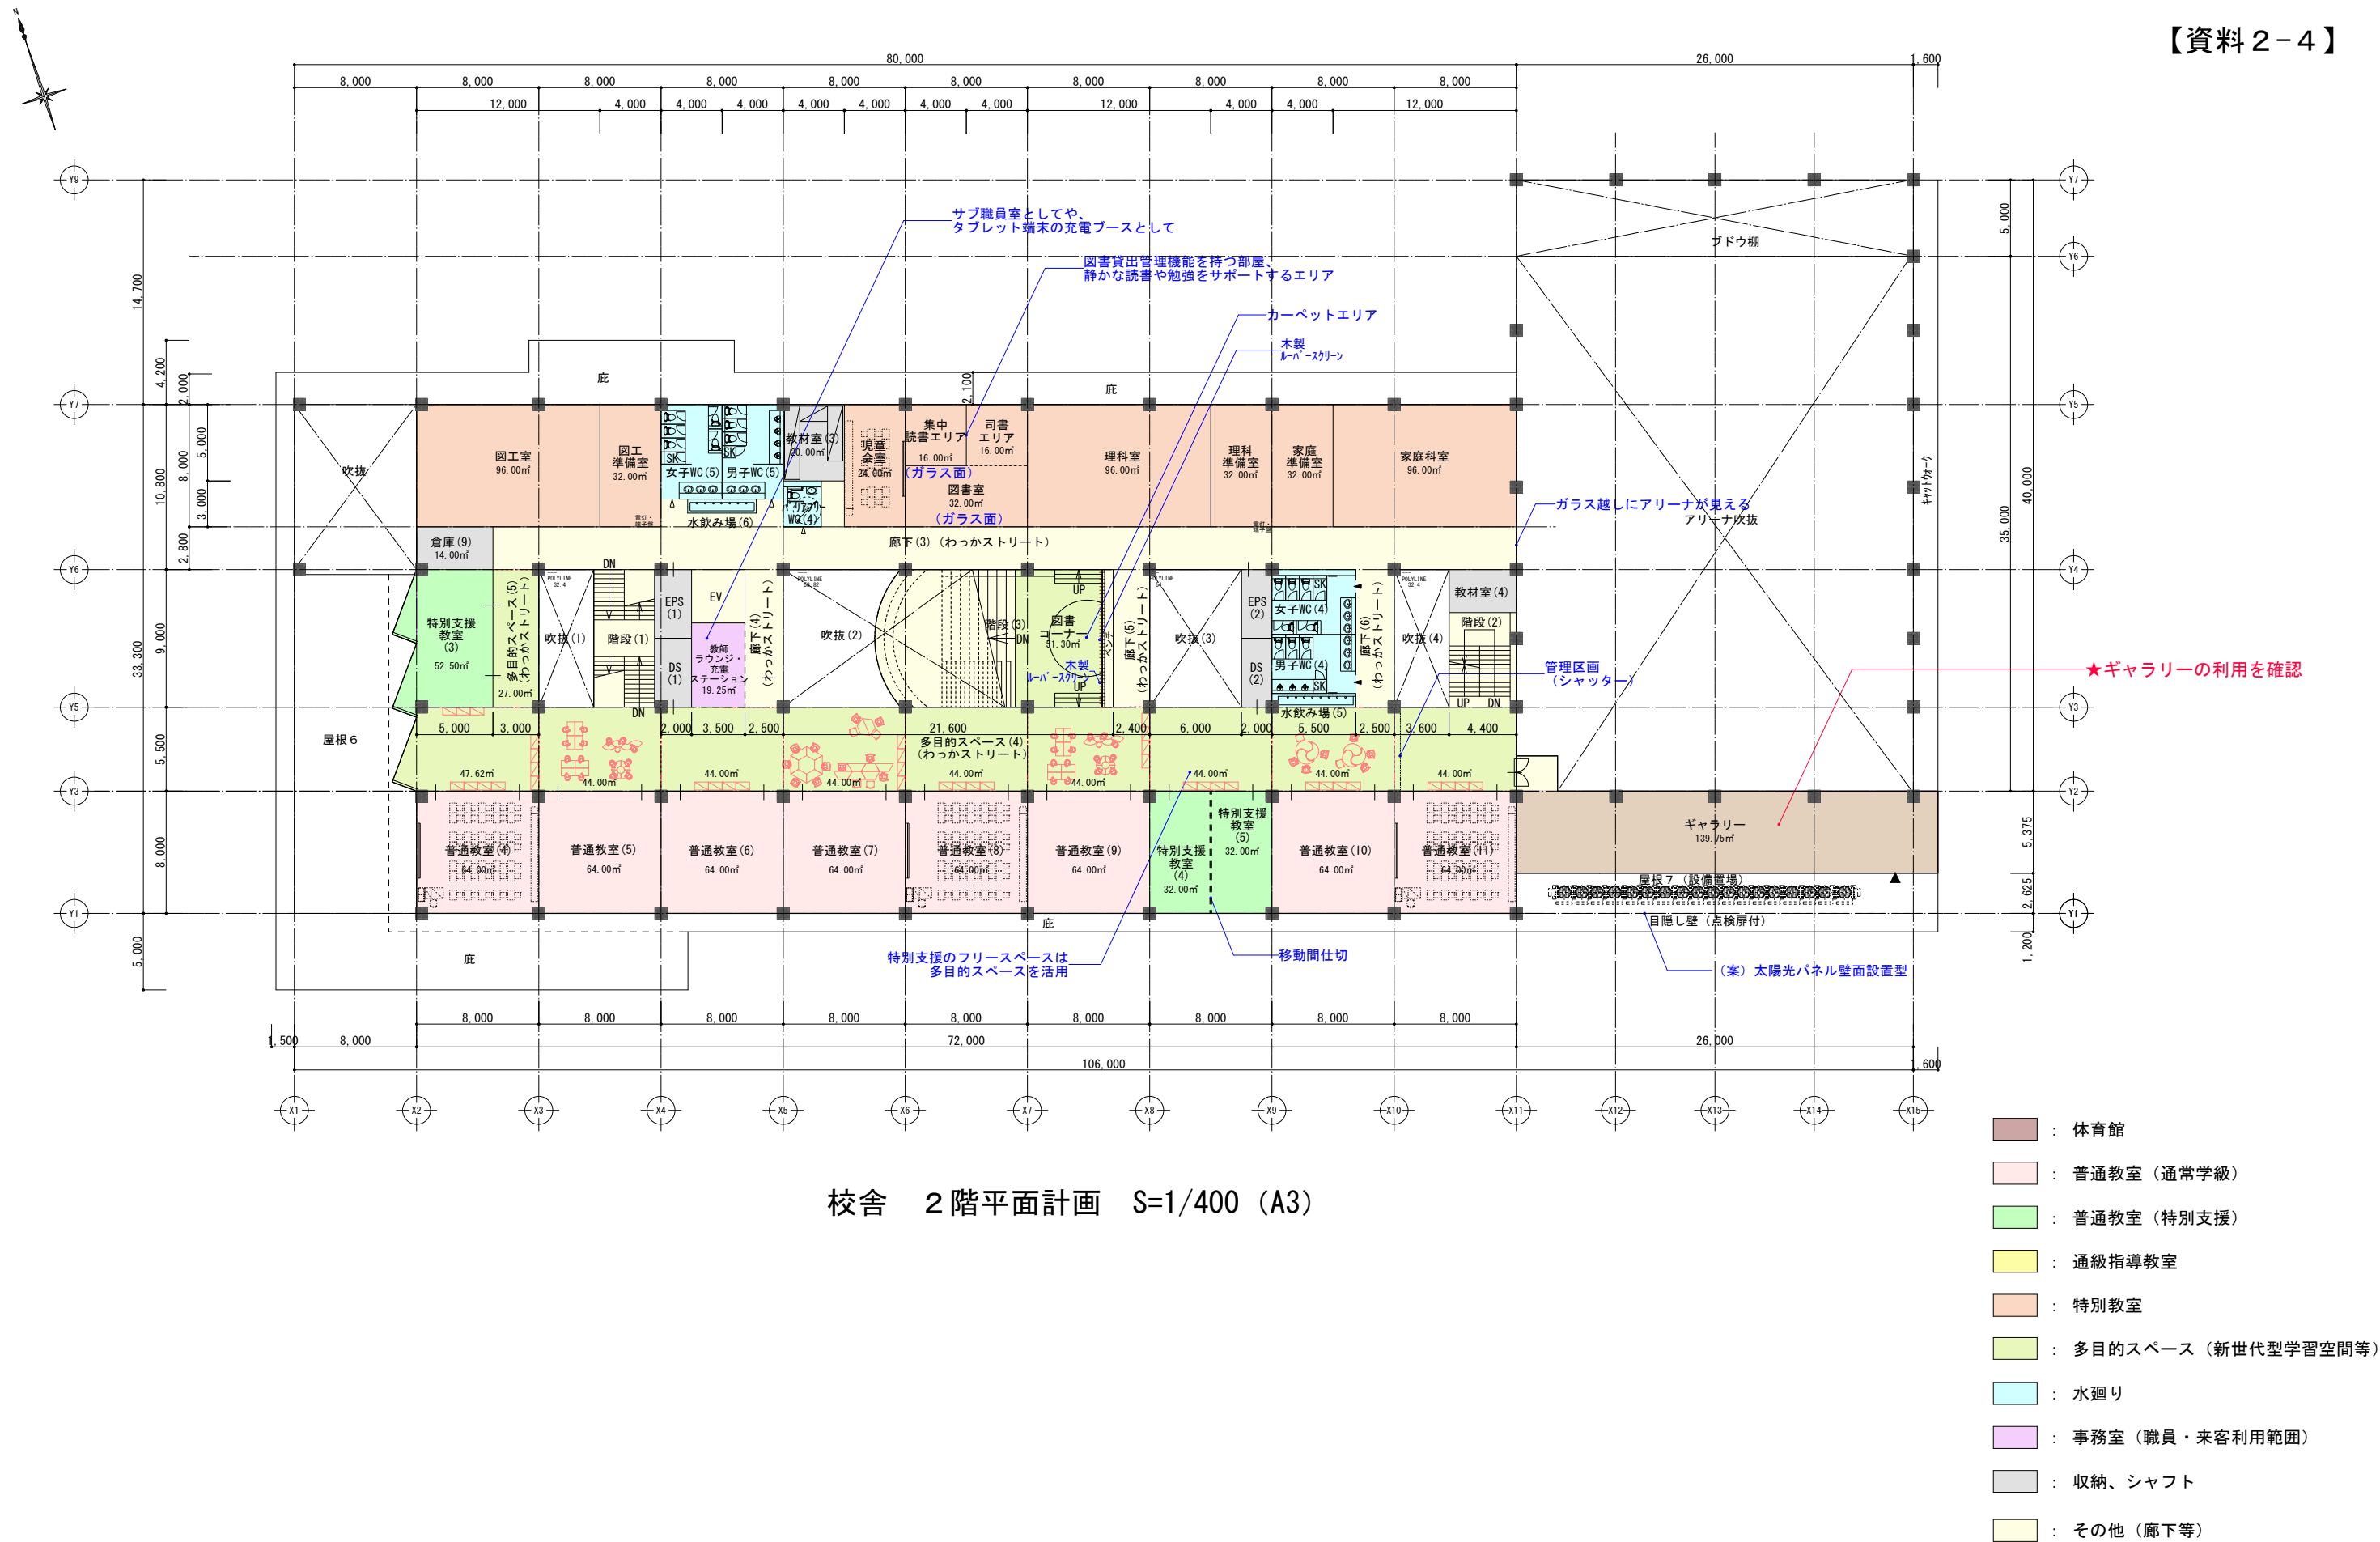

校舎 2階平面計画 S=1/400 (A3)